

STANDARD SAMPLING SITES

- BUILDING 29 A& S FAUCET IN ROOM 119
- BUILDING 33 FAUCET AT THE 3 BAY POT SINK IN KITCHEN
- BUILDING 70 KITCHEN SINK FAUCET












REDUCED SAMPLING SITES


- BUILDING 29 A& S FAUCET IN ROOM 119
- BUILDING 33 FAUCET AT THE 3 BAY POT SINK IN KITCHEN
- BUILDING 70 KITCHEN SINK FAUCET

ALTERNATIVE SAMPLING SITES

- BUILDING 29 MEN'S ROOM SINK 1ST FLOOR
- BUILDING 33 HAND SINK
- BUILDING 70 MEN'S ROOM SINK

LEGEND

-  STANDARD SAMPLING SITE
-  REDUCED SAMPLING SITE
-  ALTERNATIVE SAMPLING SITE
-  WELLS
-  STORAGE TANK
-  EPTDS
-  WATER TREATMENT PLANT
-  WATER MAINS
-  BUILDINGS BUILT BEFORE 1982
-  BUILDING BUILT FROM 1983 - 1986
-  BUILDINGS BUILT AFTER 1986

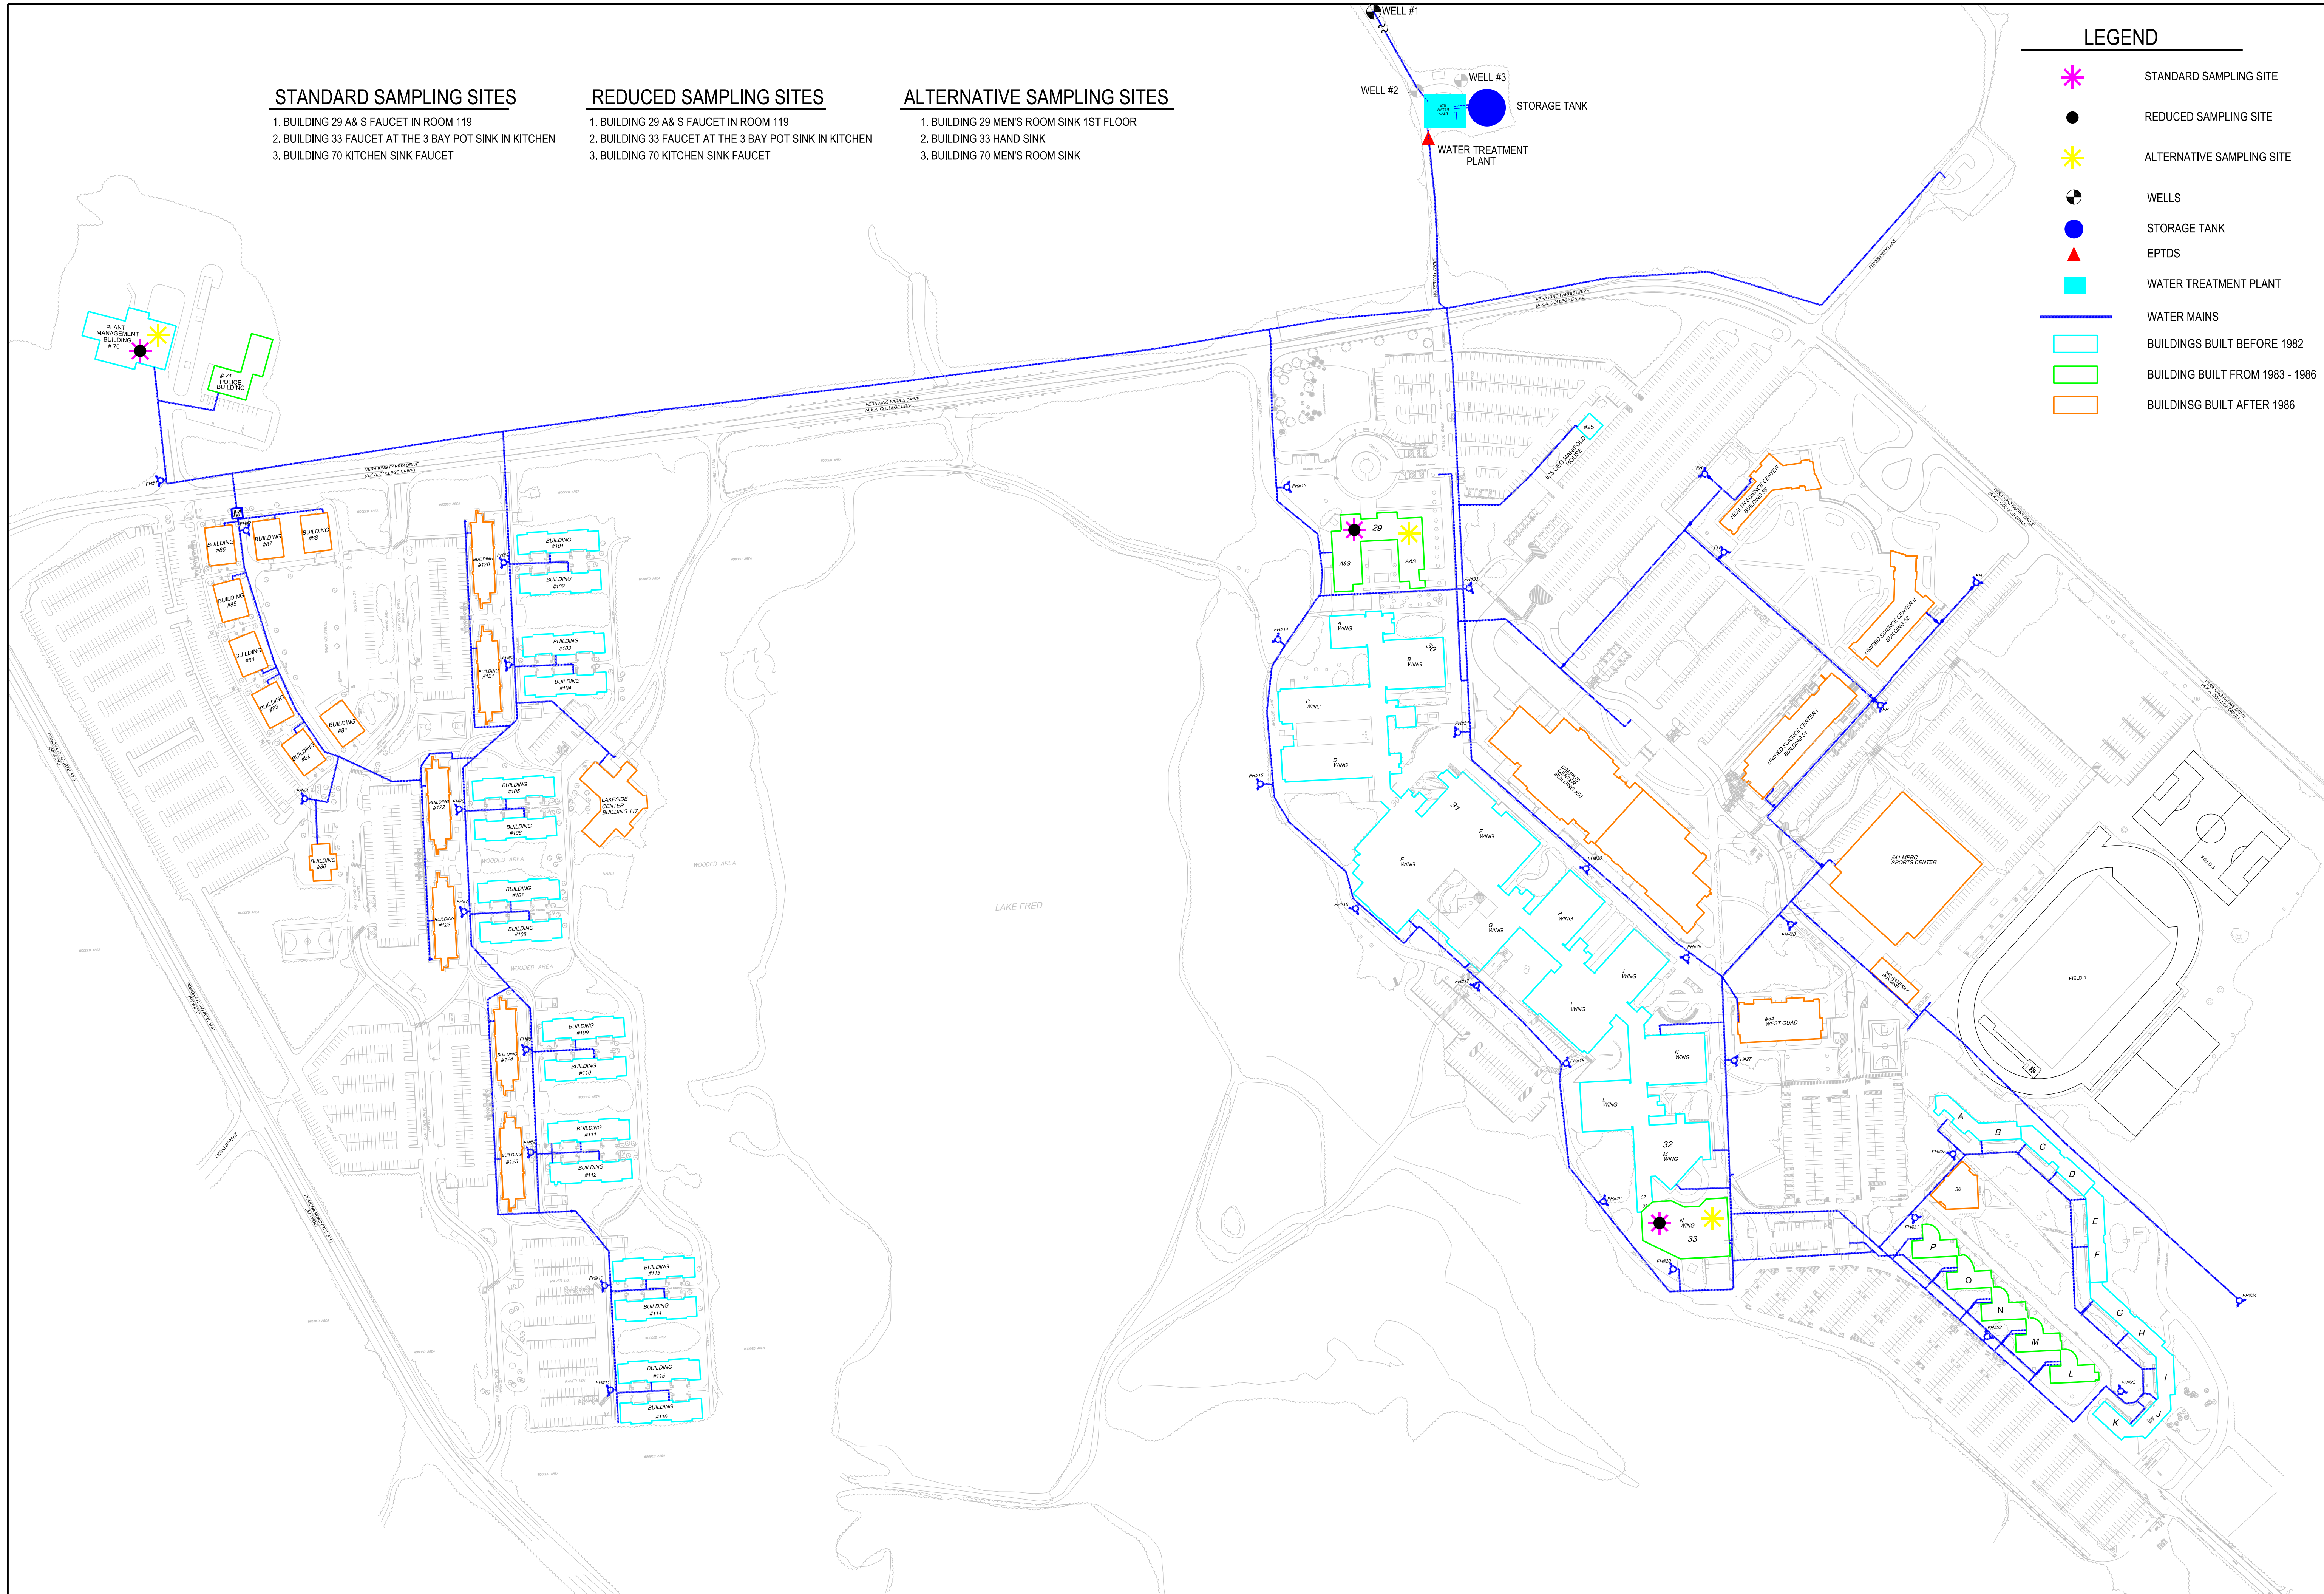

| | | | |
|--|--|---|----------------------------------|
| THE RICHARD STOCKTON COLLEGE OF NEW JERSEY 2018 WATER QUALITY PARAMETERS SAMPLING SITE PLAN APPENDIX A | DATE: 05/23/18 DRWN. BY: RCR CHKD. BY: VEF APPRVD. BY: VEF SCALE: 1" = 150'-0" JOB NO.: FIGURE 1 | an Advanced GeoServices company GPM associates 1878 Marston Pike East Suite 10 P.O. Box 605 Cherry Hill, NJ 08003 | NO. DATE: REVISIONS BY: |
| | (856) 354-2273 FAX (856) 354-4236 www.gpmwater.com e-mail: info@gpmwater.com | | |
| | | | |
| | | | |