


Legend

- Barred Owl
- Cooper Hawk
- Cooper Hawk Nesting Buffer
- Eagle Osprey
- Treefrog
- Protected Floral Species
- Wetlands
- Wetlands Line
- Wetlands Buffer Line
- RD to FA Zone**
- Reduced Buffer 300'-175'
- Uplands outside 300' Buffer
- RD to RG Zone**
- Uplands outside 300' Buffer
- Uplands within T & E that will be deed restricted
- RG Zone**
- Uplands to be deed restricted

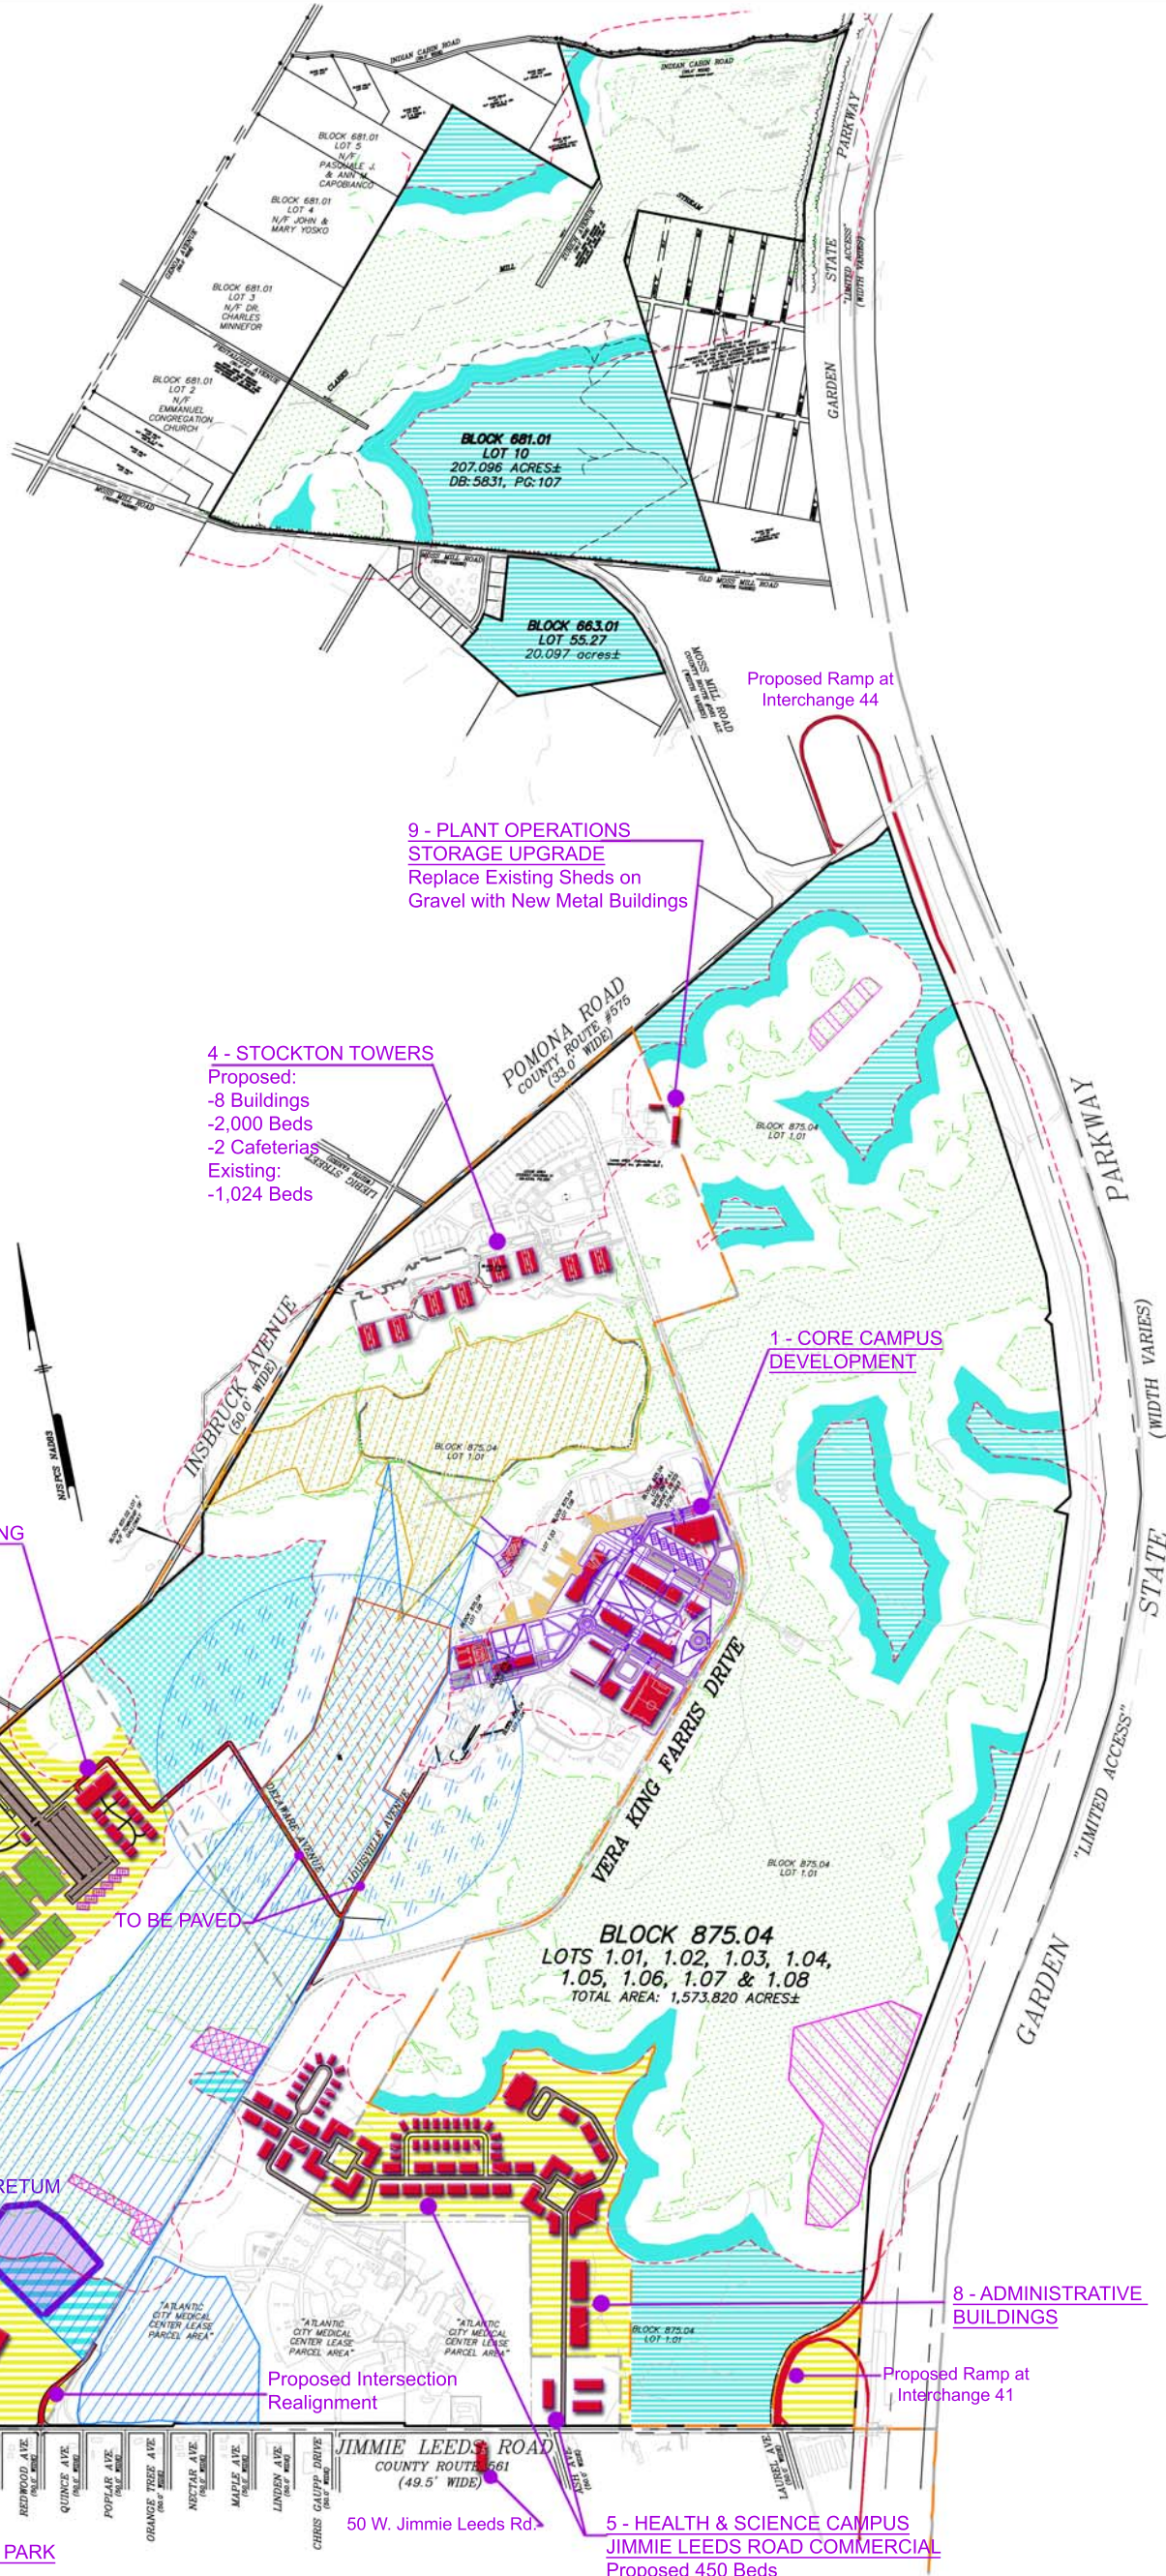

2 - POMONA COMMUNITY OF LEARNING
 Proposed:
 -736 Beds
 -6 Buildings @ 4 Stories Each
 -Cafeteria & Cafe
 -Parking Structure

3 - ATHLETIC COMPLEX
 Barlow Site

4 - STOCKTON TOWERS
 Proposed:
 -8 Buildings
 -2,000 Beds
 -2 Cafeterias
 Existing:
 -1,024 Beds

9 - PLANT OPERATIONS STORAGE UPGRADE
 Replace Existing Sheds on Gravel with New Metal Buildings

1 - CORE CAMPUS DEVELOPMENT


7 - ADMINISTRATIVE BUILDINGS

10 - RESEARCH PARK ADMINISTRATIVE ANNEX

6 - RESEARCH PARK

5 - HEALTH & SCIENCE CAMPUS
 JIMMIE LEEDS ROAD COMMERCIAL
 Proposed 450 Beds

8 - ADMINISTRATIVE BUILDINGS

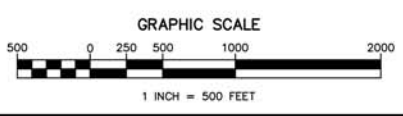

FACILITIES AND PLANT OPERATIONS
 THE RICHARD STOCKTON COLLEGE OF NEW JERSEY
 "Support and service, built on innovation"
 NEW JERSEY'S GREEN COLLEGE
 PO BOX 483
 POMONA, NEW JERSEY 08240
 PHONE: 609.652.4281 FAX: 609.748.6216

PROPOSED OVERALL CAMPUS MASTER PLAN

REV. DATE	REV. NO.	DESCRIPTION	BY	APP'D	DATE
					12/9/09
					SCALE 1"=400'
					DRAWN BY KDB
					CHECKED
					APPROVED